



2F

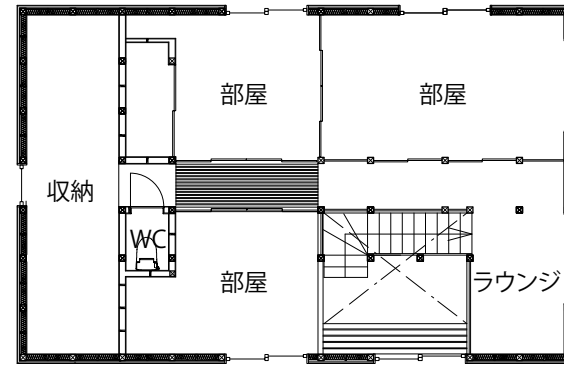

1F

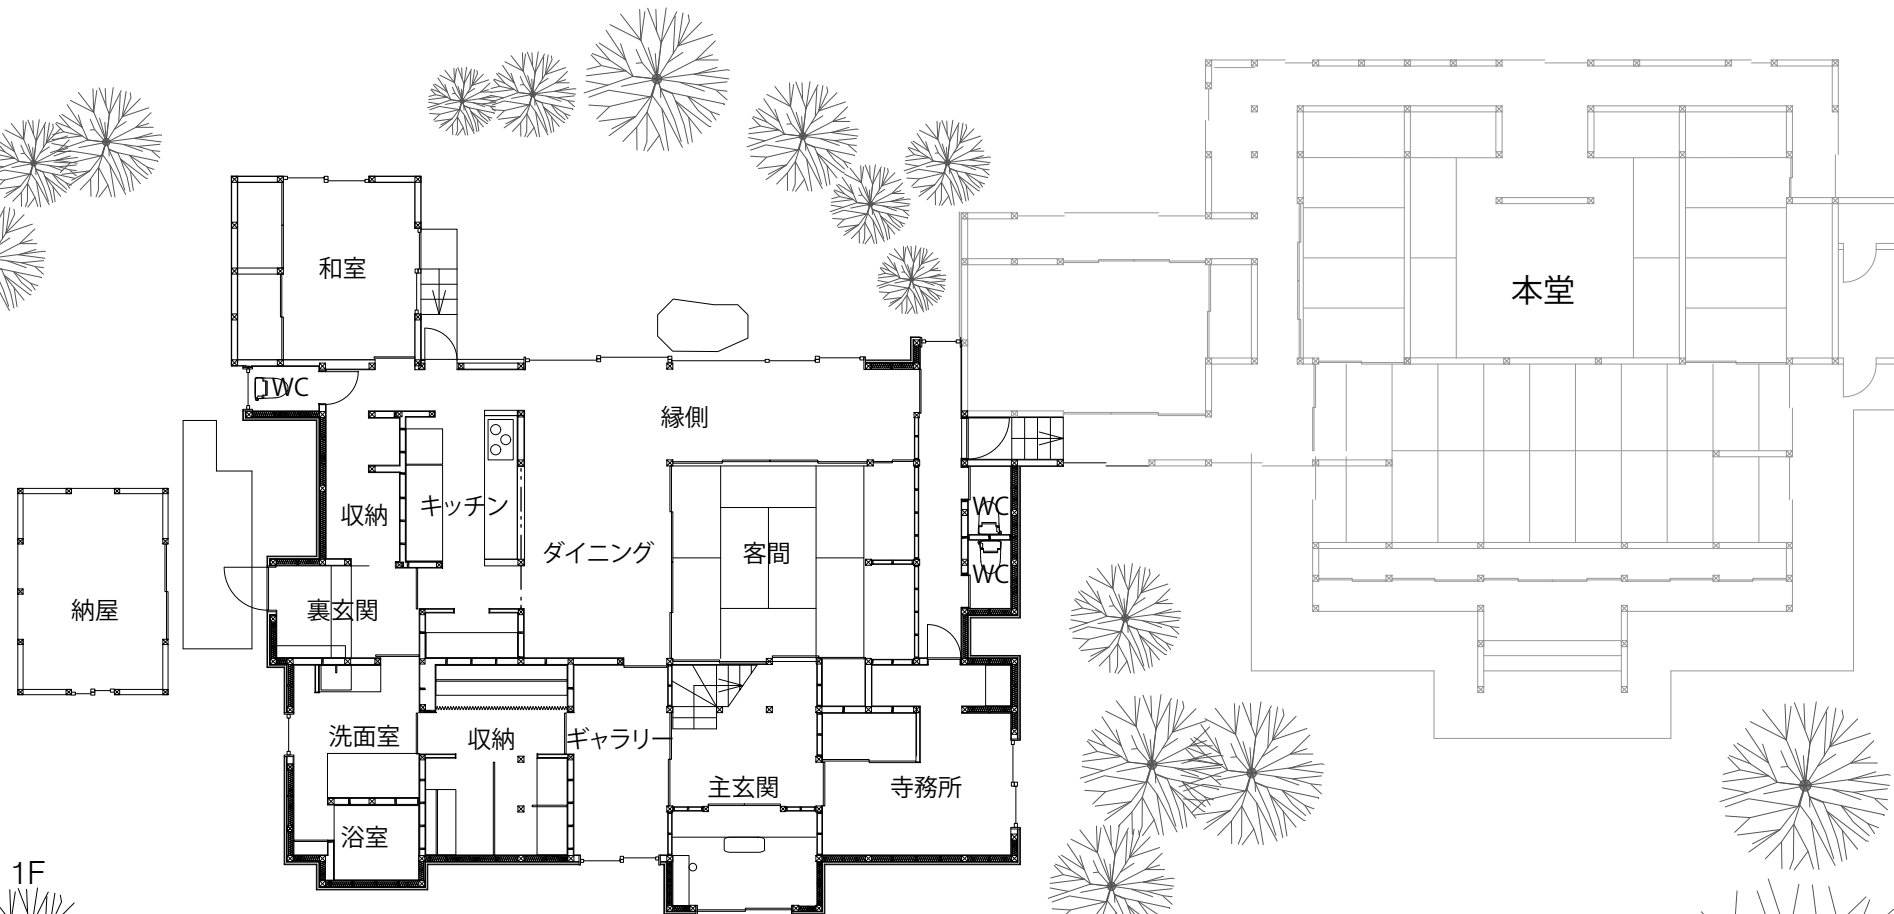

PLAN 1:150